


100
Millimetres
0 10
DO NOT SCALE

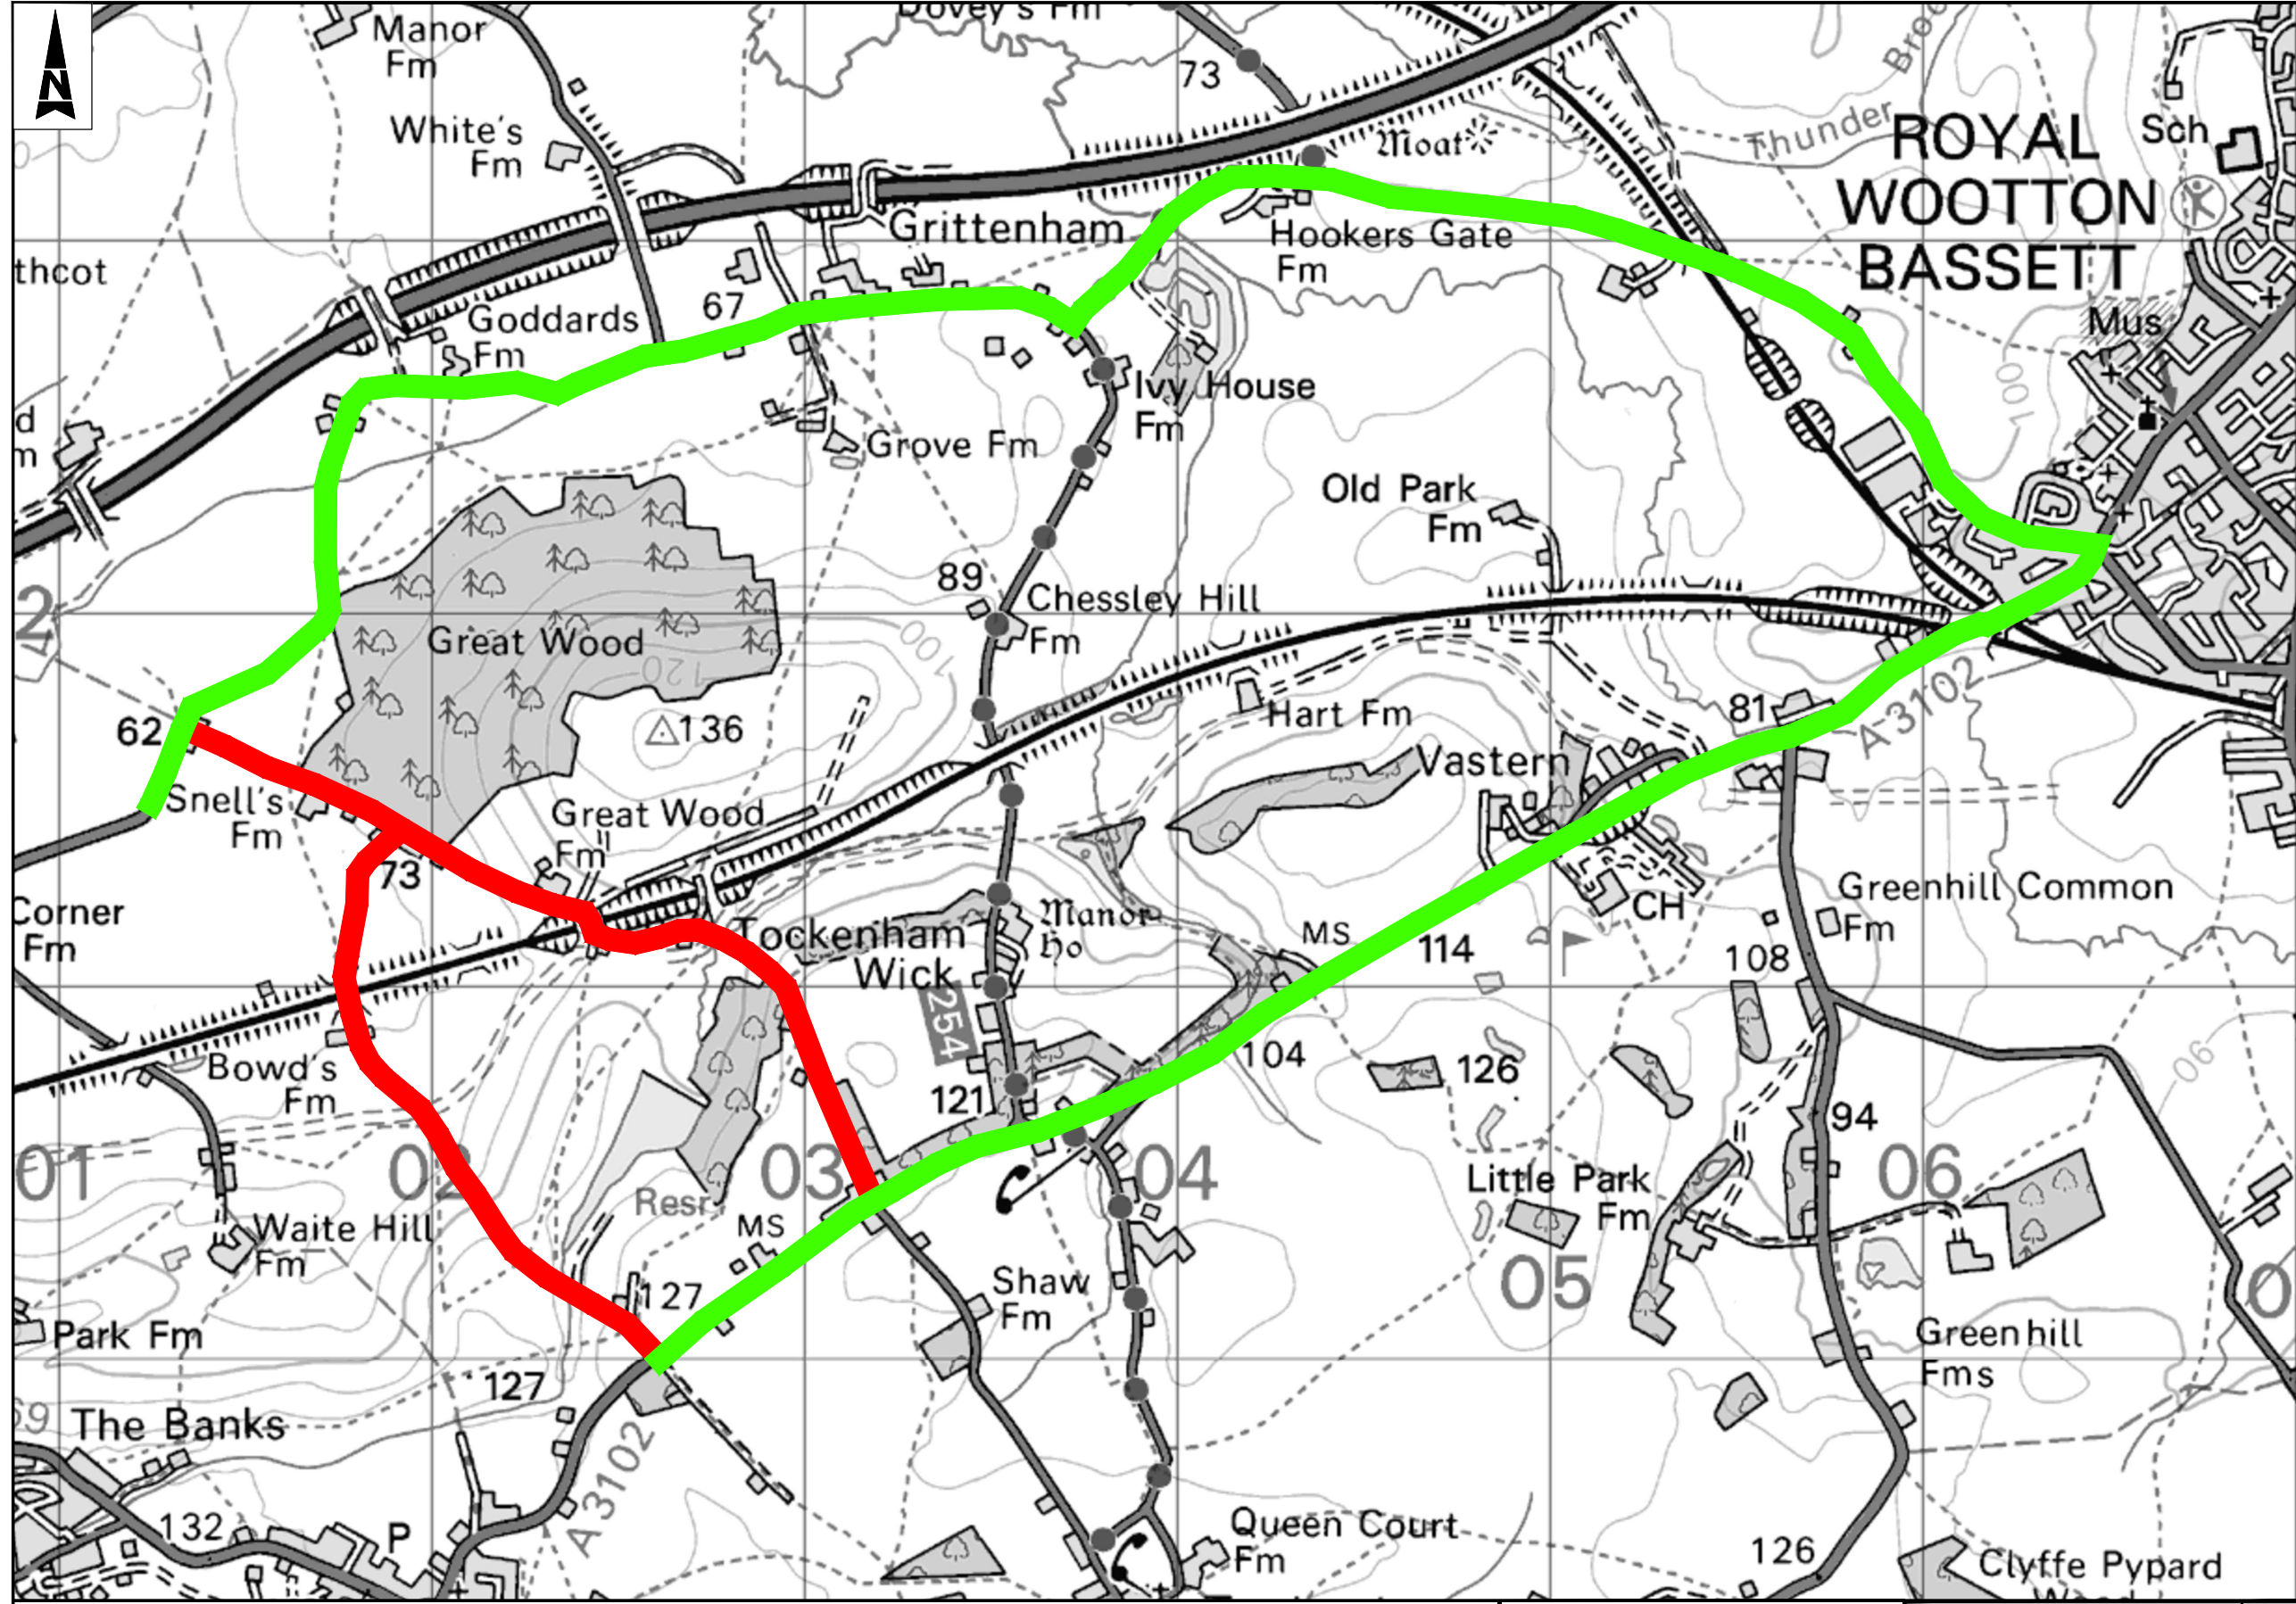

Notes

- Limits of work are approximate and are to be agreed on site with the Engineer or Site Representative.

Key

- Proposed Road Closure
- Proposed Diversion Route

Client Finance Code: TBC
Works Order No: TBC
Postal Area: SN4 & SN15

USRN: 28600821 & 28600357
What3Words: ///haunts.heaven.cunning to
///tuned.delighted.mistress &
///define.connector.belonged to
///earlobes.grab.equal

Grid Ref: 401348, 181694 to 403191, 180422 &
401922, 181431 to 402617, 180022
Philips Street Atlas: Page 59 E8, F6, F7, F8 &
Page 60 A5, A6, A7, B5, B6, B7, C6

Road Speed Limit: 60mph

SAFETY, HEALTH AND ENVIRONMENTAL INFORMATION

In addition to the hazards/risks normally associated with the types of work detailed on this drawing, note the following significant residual risks (Reference shall also be made to the design hazard log).

Construction
(Enter "None" if applicable)

Maintenance / Cleaning
(Enter "None" if applicable)

Use
(Enter "None" if applicable)

Decommissioning / Demolition
(Enter "None" if applicable)

Description							Drawing Suitability		Status		Project Title	
Status	Revision	Drawn	Checked	Reviewed	Authorised	Issue Date	APPROVED - PUBLISHED		A1		Major Maintenance 2023/2024 Surface Dressing Schemes 2023/2024	
Description							ATKINS		County Gate County Way Trowbridge Wiltshire BA14 7FJ Tel: +44 (0)11225 730360		Drawing Title	
Status	Revision	Drawn	Checked	Reviewed	Authorised	Issue Date	Member of the SNC-Lavalin Group				Trow Lane & Bowds Lane Dauntsey, RWB & Cricklade Proposed Diversion Route	
Description							Copyright © Atkins Limited (2018)		www.atkinsglobal.com			
Description							Client		Wiltshire Council		Drawing Number	
Status	Revision	Drawn	Checked	Reviewed	Authorised	Issue Date					WHCC_HM - ATK - HSN - 2324SD0405 - DR - CH - 000001	
Description											Location	
Status	Revision	Drawn	Checked	Reviewed	Authorised	Issue Date					Type	
A1	C01	SR	PB	JH	AC	08/09/22					Scale: NTS	
											Project Ref: 5214316	
											Sheet: 1 of 1	
											Rev: C01	